
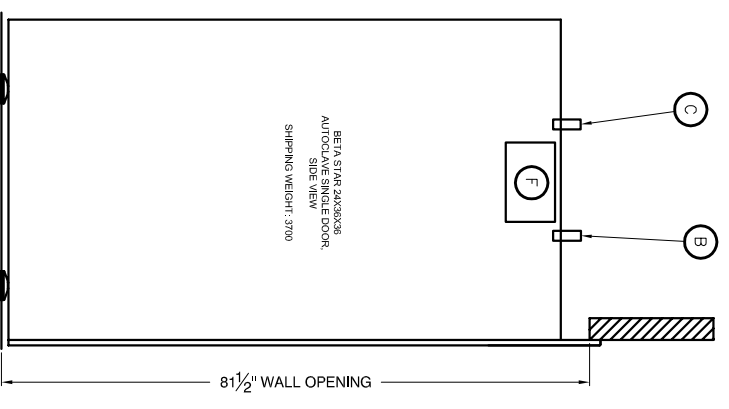
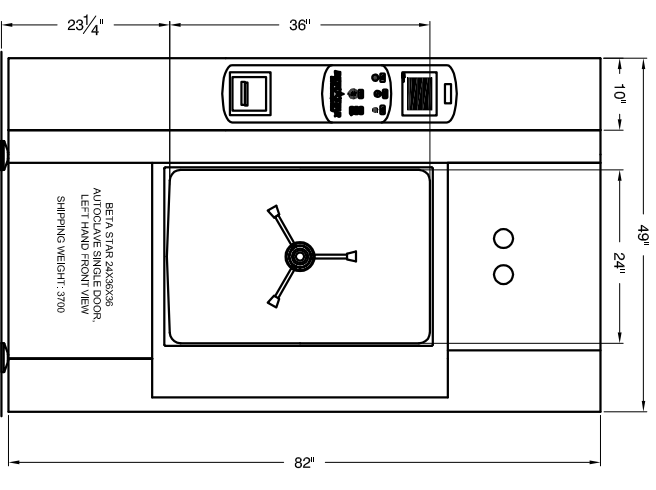
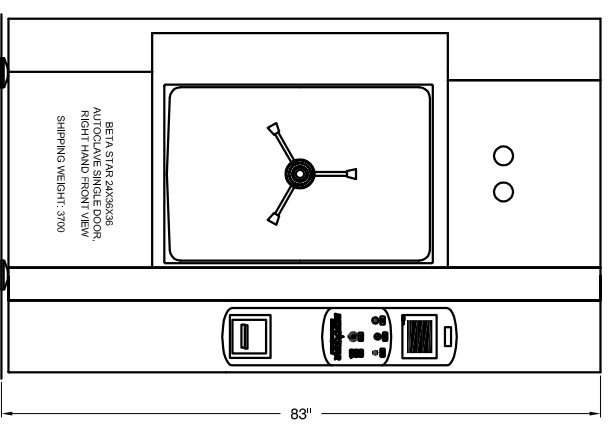
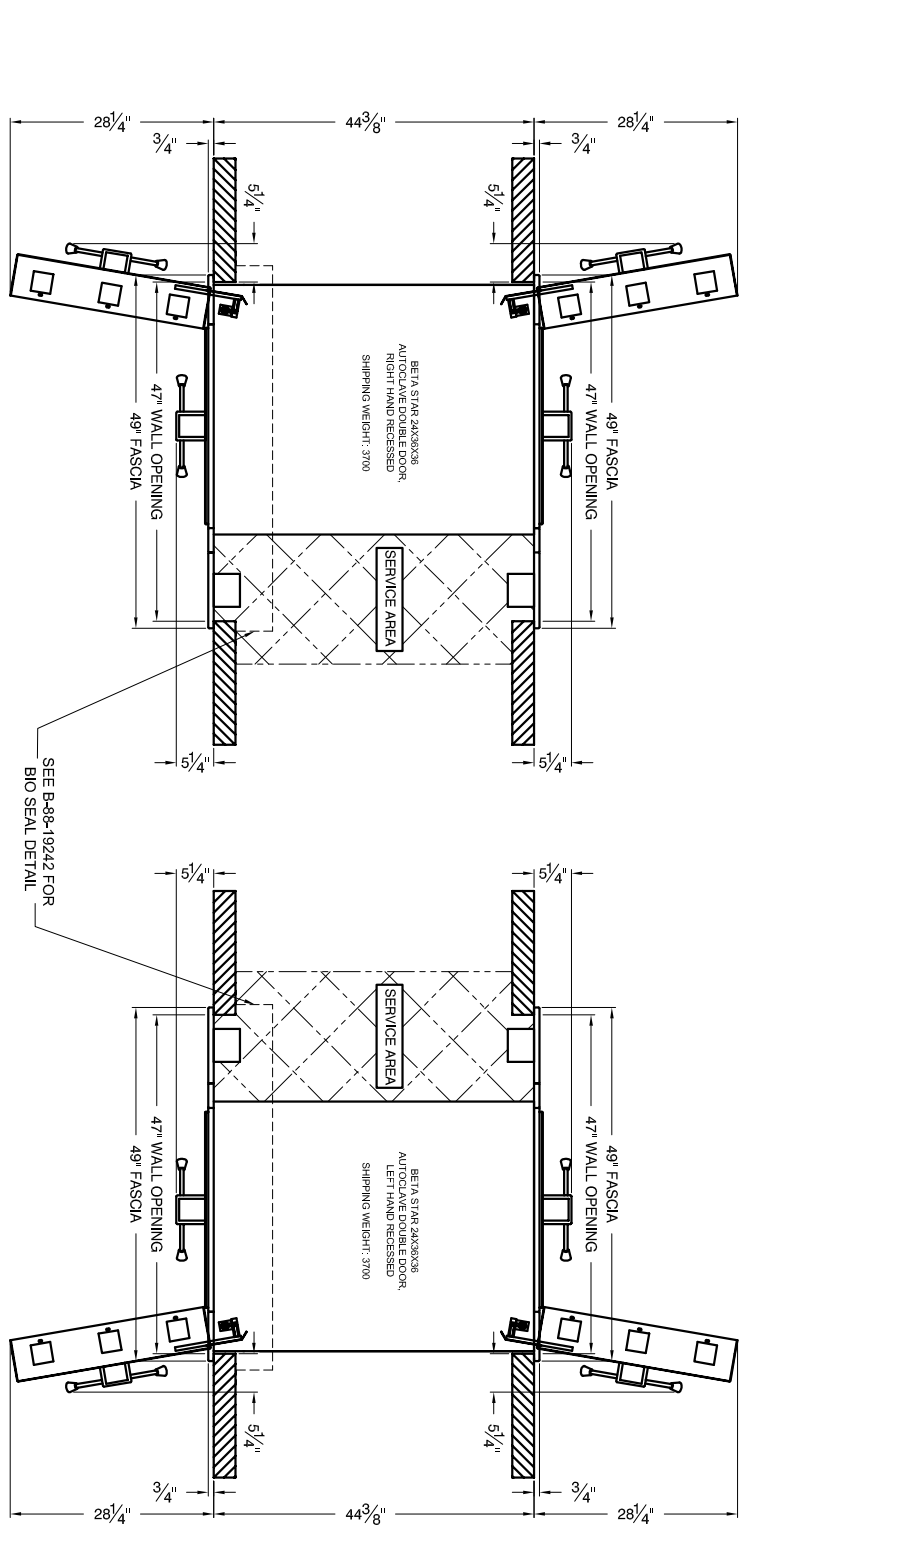


24X36X36 UTILITY REQUIREMENTS AND SPECIFICATIONS

STEAM (LB/HR)		PULSE VAC WATER (GPM)		HI VAC. WATER (GMP)		COMPRESSED AIR (SCFM)		DRAIN SIZE (INCHES)		STERILIZER CONTROL		VAC. SYSTEM										
LINE SIZE	PEAK	AVG.	LINE SIZE	PEAK	AVG.	LINE SIZE	PEAK	AVG.	LINE SIZE	PEAK	AVG.	DISCON. SIZE	DISCON. FUSE SIZE	AMP DRAW	DISCON. SIZE	DISCON. FUSE SIZE	AMP DRAW	DISCON. SIZE	DISCON. FUSE SIZE	AMP DRAW	DISCON. SIZE	DISCON. FUSE SIZE
1	175	130	3/4	14	8	1/2	3	2	3	110	SINGLE	60Hz	5	5	15 (AMP)	30	10	3.4	30	5	480V/3Ph/60Hz	480V/3Ph/60Hz
E			C			B	A		F													

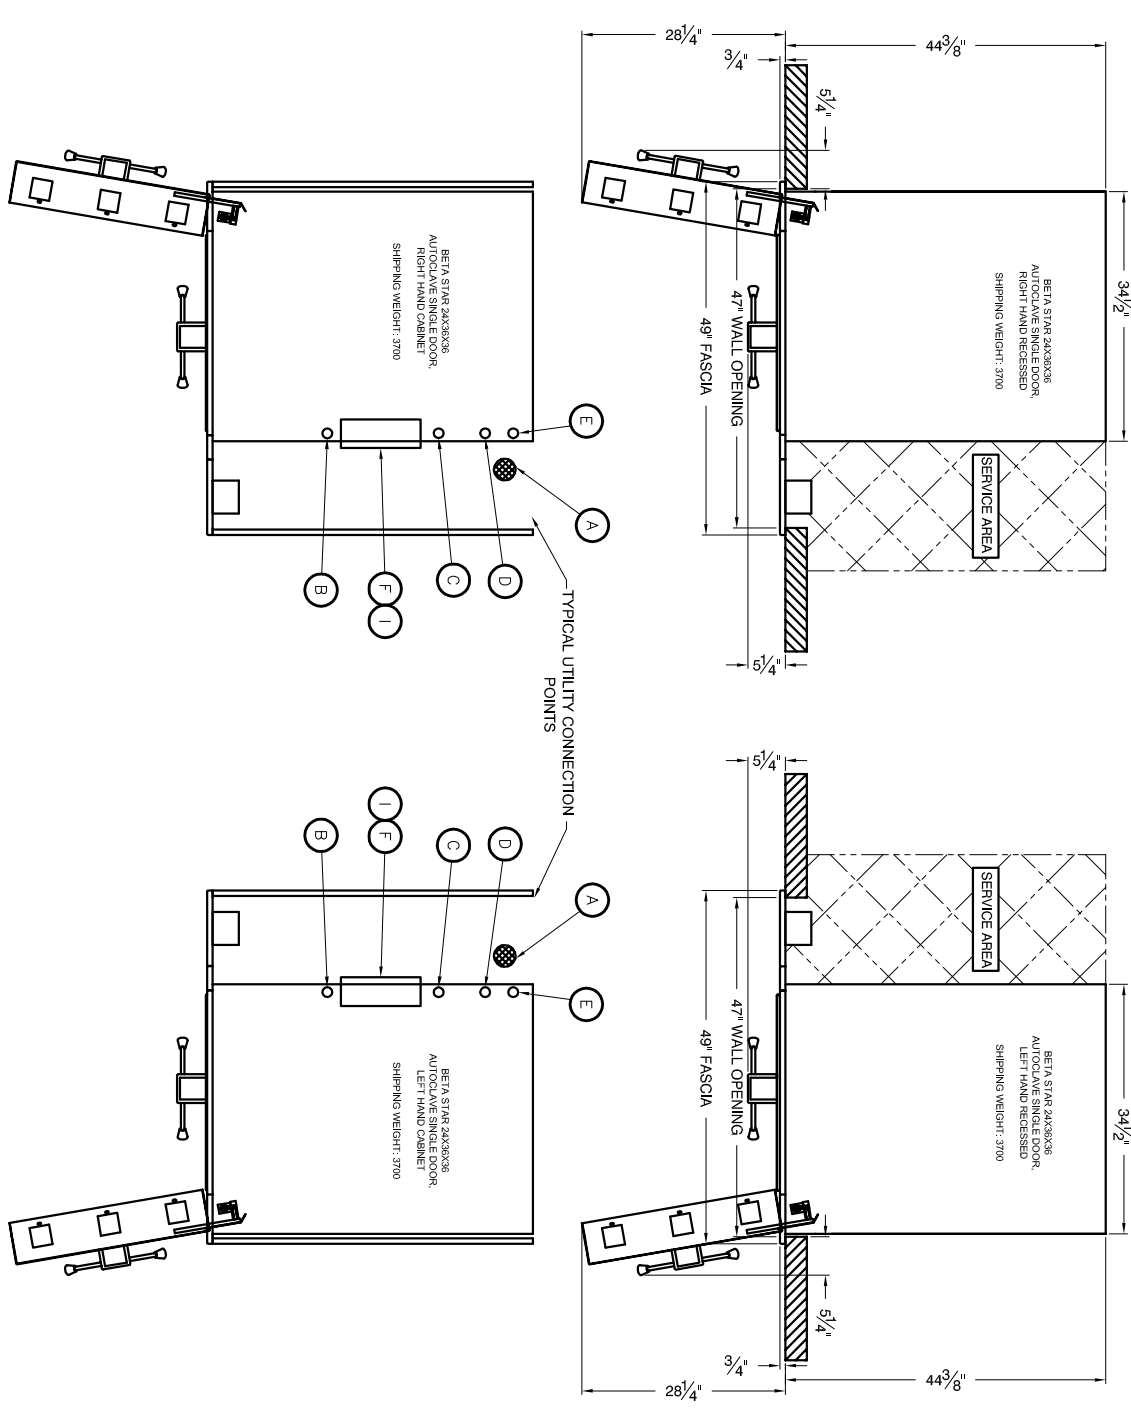

THIS DOCUMENT CONTAINS INFORMATION DEEMED CONFIDENTIAL AND PROPRIETARY BY R-V INDUSTRIES, INC. IT IS TO BE REPRODUCED IN WHOLE OR IN PART WITHOUT THE EXPRESS WRITTEN PERMISSION OF R-V INDUSTRIES, INC. CENTRAL ENGINEERING & UTILITIES SERVICES MAY BE MADE WITHOUT FIRST SECURING THE PRIOR WRITTEN APPROVAL OF R-V INDUSTRIES, INC. CENTRAL ENGINEERING & UTILITIES SERVICES.

MACHINE TOLERANCES UNLESS OTHERWISE SPECIFIED

X	±1/32
X, X	±.020
X, X, X	±.010
X, XXX	±.005

FRACTIONAL DIM 1/32

ANGLES ±.30 MIN

FABRICATION TOLERANCES

0" TO 36"	±1/16"
36" TO 120"	±3/16"

BREAK ALL SHARP EDGES

REV	DATE	DRAWN BY	REVISION	CHK	APP
1	7/6/07	ZAS	CHANGED DRAWING PER RED MARK UPS	DG	
0	4/23/07	ZAS	INITIAL RELEASE OF BLOCKS		

DESCRIPTION: 24X36X36 STERILIZER ASSEMBLY BLOCKS

CUSTOMER: _____

CUST. REF. DWG. _____

CUST. ORD. NO. _____

ITEM NO. _____

SCALE: NONE

DATE: 4/23/07

DWG. NO. D-86-19116

NO. 1

REV. 1

R-V Industries Inc.

584 POPLAR RD.
HONEY BROOK, PA 19344
610-273-2457
FAX 610-273-2438