

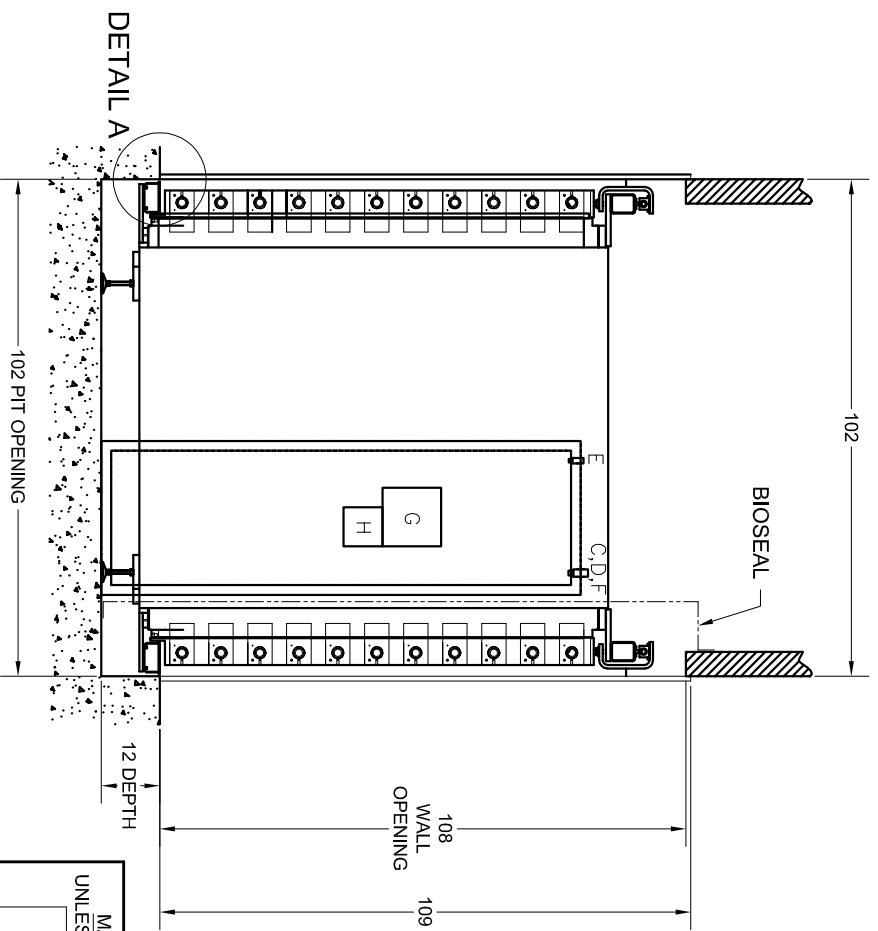
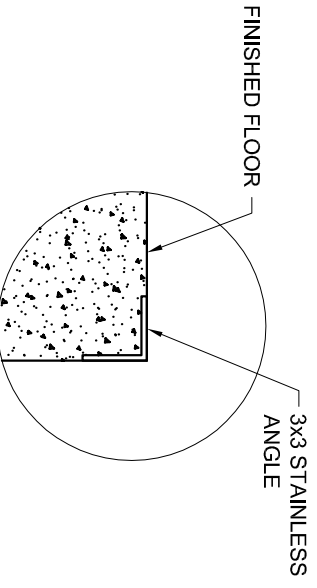
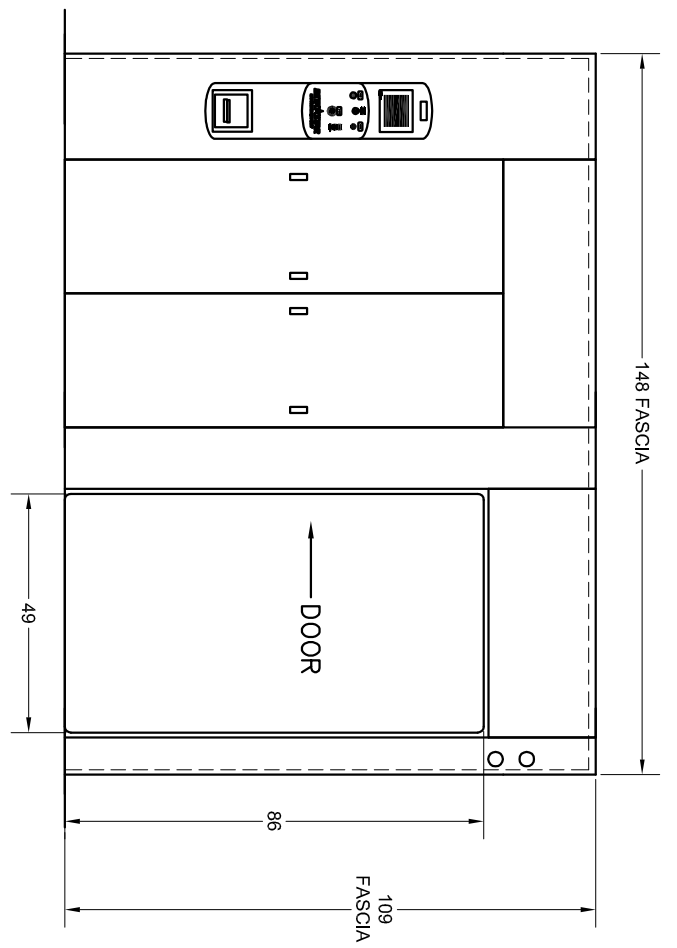


UTILITY REQUIREMENTS AND SPECIFICATIONS

BETA STAR MODEL	STEAM (LB/HR) 60-80 PSIG	HIGH VACCUUM WATER (GMP) 20-50 PSIG	COMPRESSED AIR (SCFM) 80-100 PSIG	DRAIN SIZE (INCHES)	VOLTAGE	PHASE	FREQUENCY	AMP DRAW	STERILIZER CONTROL	DISCON. SIZE	DISCON. FUSE SIZE	AMP DRAW	DISCON. SIZE	DISCON. FUSE SIZE	AMP DRAW	DISCON. SIZE	DISCON. FUSE SIZE	AMP DRAW	DISCON. SIZE	DISCON. FUSE SIZE	VAC. SYSTEM
49 X 86 X 86	LINE SIZE 2 PEAK 1350 AVG. 1125	LINE SIZE 1/2 PEAK 8 AVG. 6	LINE SIZE 1/2 PEAK 3 AVG. 2	4"	110	SINGLE	60Hz	5	EXT. WALL BOX WITH SWITCH	15 (AMP)	32.2	60	50	14	30	20	208V/3Ph/60Hz	60	50	14	480V/3Ph/60Hz

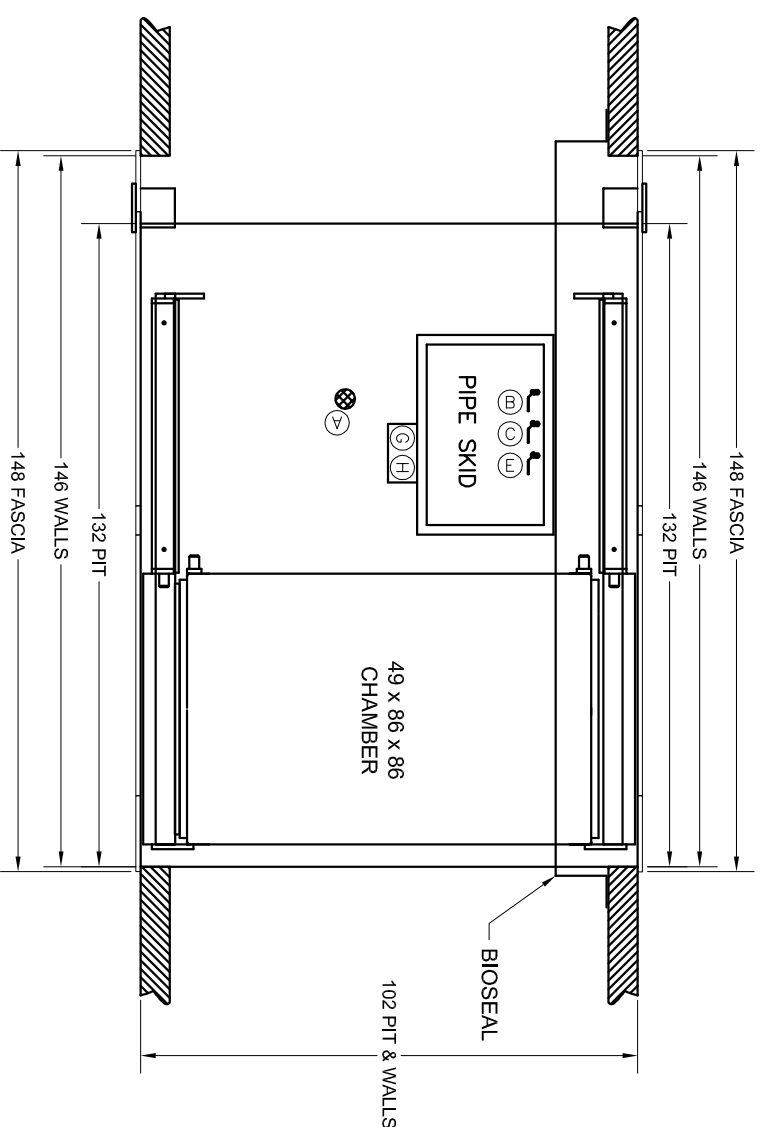

- NOTES:
- 1) UTILITIES SHOWN REQUIRE TIGHT SHUT OFF VALVE ACCESSABLE AT MACHINE FOR SERVICE.
  - 2) FOR LONG WATER OR STEAM RUNS INCREASE ONE PIPE SIZE TO INSURE PROPER GALLONS/HR & LB/HR FOR OPTIMUM EQUIPMENT PERFORMANCE.
  - 3) 18" CLEARANCES ON SIDES ARE MINIMAL FOR INSTALLING & SERVICING.
  - 4) ALL UTILITIES MUST BE WITHIN 5 LINEAR FEET OF CONNECTION POINT OF STERILIZER.
  - 5) STEAM TO BE 97-100% VAPOR QUALITY AND BUCKET TRAP TO BE INSTALLED AT UNIT BY CUSTOMER.
  - 6) ENSURE A 2" MINIMUM AIR GAP BETWEEN DISCHARGE AND FLOOR DRAIN.
  - 7) EACH LINE ITEM ABOVE IS REQUIRED AS SEPARATE CIRCUITS.
  - 8) L/H DOOR TRAVEL SHOWN. R/H DOOR TRAVEL MIRROR IMAGE.

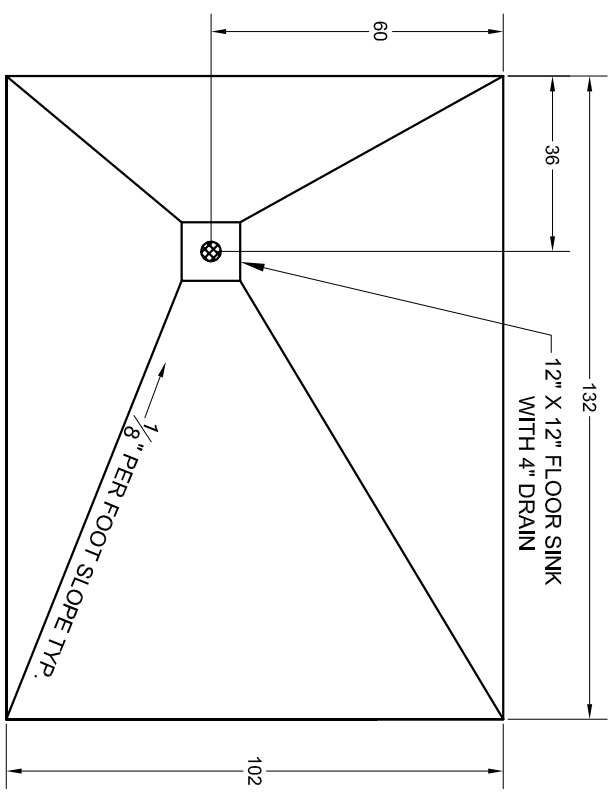

REV	DATE	DRAWN BY	REVISION	CHK	APP
1	9/10/07	ZAS	REVISED PER RED MARK UPS	DG	
0	5/9/07	ZAS	INITIAL RELEASE		

DESCRIPTION: 49 X 86 X 86

CUSTOMER: \_\_\_\_\_

CUST. ORD. NO. \_\_\_\_\_

CUST. REF. DWG. \_\_\_\_\_

ITEM NO. \_\_\_\_\_

**R-V Industries Inc.**

584 POPLAR RD.  
HONEY BROOK, PA 19344  
610-273-2457  
FAX 610-273-2438

SCALE: NONE

DATE: 9/4/07

DWG. NO. **B-88-19239**

Sheet 1/1

THIS DOCUMENT CONTAINS INFORMATION DEEMED CONFIDENTIAL AND PROPRIETARY TO R-V INDUSTRIES, INC. CENTRAL ENGINEERING & UTILITIES SERVICES AND MAY NOT BE REPRODUCED IN WHOLE OR IN PART WITHOUT THE EXPRESS WRITTEN PERMISSION OF R-V INDUSTRIES, INC. CENTRAL ENGINEERING & UTILITIES SERVICES. FURTHER NO USE OF THIS DOCUMENT OR THE INFORMATION CONTAINED HEREON MAY BE MADE WITHOUT FIRST SECURING THE PRIOR WRITTEN APPROVAL OF R-V INDUSTRIES, INC. CENTRAL ENGINEERING & UTILITIES SERVICES.

MACHINE TOLERANCES UNLESS OTHERWISE SPECIFIED	
X.	±1/32
X.X	±.020
X.XX	±.010
X.XXX	±.005
FRACTIONAL DIM ± 1/32	
ANGLES ± 30 MIN	
FABRICATION TOLERANCES	
0" TO 36"	±1/16"
36" TO 120"	±1/8"
> 120"	±3/16"
BREAK ALL SHARP EDGES	